


**NORTH CHARLESTON
COLISEUM**

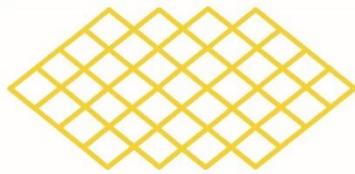

**NORTH CHARLESTON
PERFORMING ARTS CENTER**

CHARLESTON AREA CONVENTION CENTER

Reggie Burgess
Mayor

Scott Keith
General Manager

NORTH CHARLESTON PERFORMING ARTS CENTER

FACILITY TECHNICAL INFORMATION

REVISED March 2026



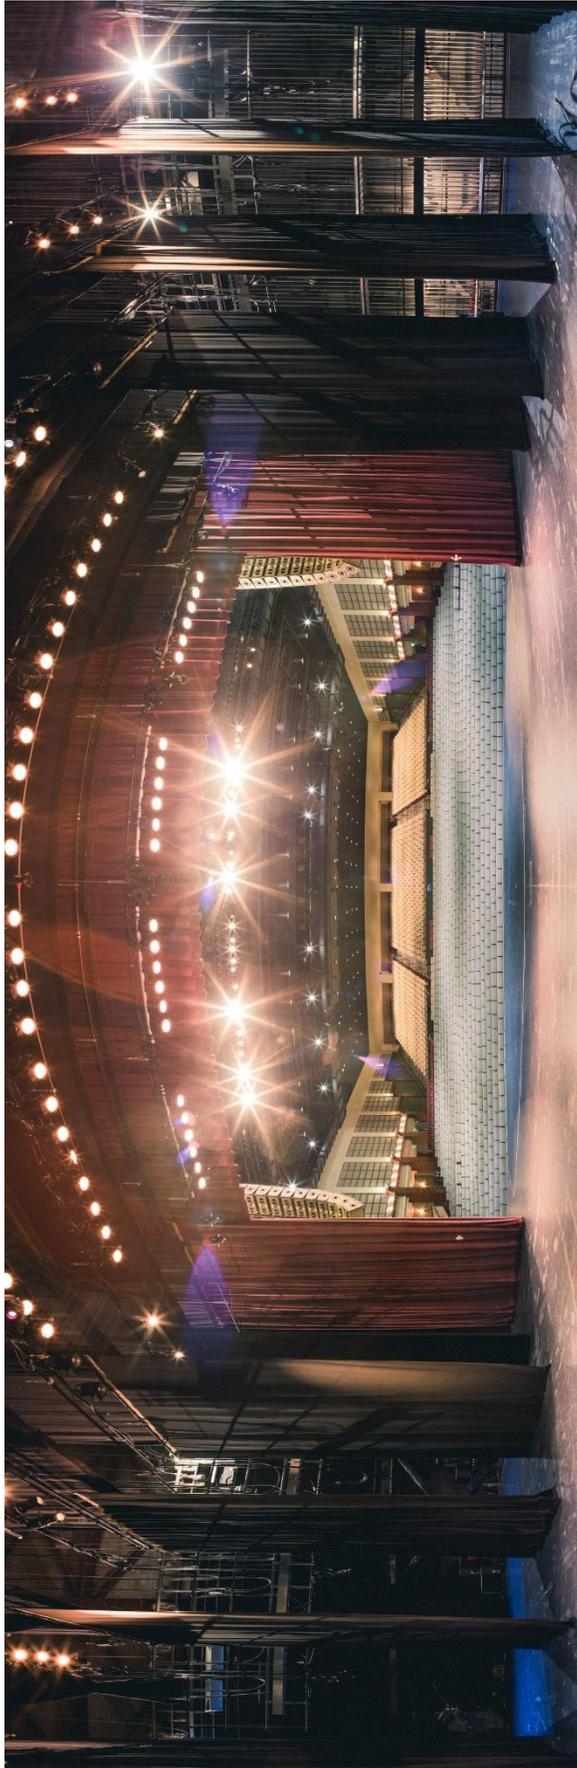


TABLE OF CONTENTS

1.0	TECHNICAL SPECIFICATIONS	4
1.1	VENUE SHAPE	4
1.2	CAPACITY	4
1.3	LOBBY OPENS	4
1.4	CATERING	4
1.5	NOVELTIES	4
1.6	STAGEHANDS	4
1.7	ADA ACCESSIBILITY	4
1.8	BACK STAGE ACCESS	4
1.9	STAGE	5
1.10	ORCHESTRA LIFT	5
1.11	SUPPORT AREAS	5
1.12	FOH LOCATION	5
1.13	SOUND SYSTEM	6
1.14	PRODUCTION INTERCOM SYSTEM	7
1.15	ASSISTED HEARING SYSTEM	7
1.16	LIGHTING SYSTEM & FIXTURES	7
1.17	VIDEO SYSTEM & EQUIPMENT	8
1.18	ELECTRICAL	8
1.19	RIGGING	9
1.20	STAGE RISER	9
1.21	EQUIPMENT/SERVICES	10
1.22	MANLIFT	10
1.23	FORKLIFTS	10
1.24	UNSTACKING MOTOR	10
1.25	PARKING	10
1.26	TRUCK STAGING	10
1.27	INTERNET	10
2.0	RULES & REGULATION	11
3.0	LINE SET SCHEDULE (TYPICAL)	12
4.0	FLOOR PLANS	14
5.0	STAGE PLAN OVERVIEW	15
6.0	DRESSING ROOMS PICTURES	17
7.0	LIGHTING HANG (TYPICAL)	18
8.0	FACILITY PARKING GUIDE	20

1.0 TECHNICAL SPECIFICATIONS

1.1 Venue Shape

Proscenium Theater with continental seating and Left, Right, Center Grand Tiers. No balcony.

1.2 Capacity

Total: 2341

Orchestra: 1306

Grand Tier: 970

Orchestra Pit: 65 (removable)

1.3 Lobby Opens

Sixty (60) minutes prior to curtain

1.4 Catering

In-house catering available. Contact Sodexo Live! 843-744-0168 ext. 4900

1.5 Novelties

Locations available, percentages apply. Contact: Alan Coker 843-529-5012

1.6 Stagehands

IATSE Local 333

<https://www.iatse333.com/>



1.7 ADA Accessibility

Lobby, house, stage, orchestra pit and dressing/chorus rooms are ADA accessible.

1.8 Back Stage Access

Located at the East End of building (inside the gated and walled service yard) with a set of double doors into the back stage area and (2) exterior 16'h x 10'w roll-up doors at dock level.

Twin docks at truck height (3' 11") (one with a leveler plate).

The interior receiving area (the bottle neck) is approximately 30' x 34'.

Stage access is through a Bi-fold sound isolating door measures 16'h x 16'w.

Distance from exterior doors to interior stage door is 30'.

1.9 Stage

Size: 106' x 41' 5"

Apron: 72' x 4' 2"

Stage Height: 3' 6"

Floor Type: 1 inch Maple strip floor (Painted Black)

Proscenium Width: 60'

Proscenium Height: 25'

Grid Size: 106' x 42'

Grid Height: 67'

House Access: Ramps stage right and left

Removable stairs are available in pit area if know before tickets go on sale.

NOTE: Proscenium to Catwalk distances:

#1 - 6'; #2 - 20'; #3 - 40';

Follow Spot Booth catwalk - 84';

Proscenium to Rear of house -144'

1.10 Orchestra Lift

Push-button Gala Spiral lift to three fixed stops: thrust stage, additional seating or orchestra pit.

Lift Width: 50'

Lift Depth: 12' 9" (center stage) rounded to 4' 6" (sides)

Orchestra Pit Width: 50'

Orchestra Pit Depth: 8' 7" (From stage height)

Pit carpet available upon request

1.11 Support Areas

<u>Dressing Rooms</u>	<u>Type</u>	<u>Capacity</u>
-----------------------	-------------	-----------------

(2)	Quad	6
(4)	Single	4 & 3
(2)	Chorus	22

(1) Wardrobe 11' x 36'
(3 washers, 3 dryers and 1 double sink)

(1) Green Room - 9'6" x 28'
(Furnished)

(1) Production office - 8' x 18'
(2 6' tables & chairs & 43" TV)

(1) "Blue Hallway" - 15' x 75'
(Dead case storage)

All Dressing and Chorus rooms contain lighted make-up mirrors, chairs, counter tops, electrical outlets, sinks, showers, toilets, refrigerators, TVs and independent thermostats.

1.12 FOH Location

The typical floor location for touring shows is located between the accessible seating locations in the middle of the cross aisle, 87' from stage. 20' wide by 8' deep (limited depth of 8' due to ADA requirements). This requires a minimum of 175' snake run.

1.13 Sound System

FOH Mixer:

(1) Yamaha CL5 Digital Mixing Console (Dante)

FOH Processing: EAW UX-8800

Main Speaker System:

(24) EAW KF730 3-way Line Array Modules (Left/Right configuration)

(8) EAW SB1002 low frequency speakers (mono feed)

(4) EAW MKD 526 front fill speakers (mono feed)

Grand Tier Delay Speakers:

(6) EAW KF300e 3-way full range speakers (Left/Right configuration)

Amplifiers:

(12) Crown Model Macro-Tech i Series power amplifiers

Monitor Mixer:

(1) Yamaha CL5 Digital Mixing Console (Dante)

Monitor Processing:

(4) dbx DriveRack Venu360 Processors

Monitor Amps: 12 bi-amp mixes

(6) Lab.gruppen E4:2 (3) Lab.gruppen E12.4

Monitor Speakers:

(8) EAW SM-260iV & (6) EAW SM-200iH (4) EAW RL15 & (4) EAW 18" powered subs

(6) JBL VP 7212MDP powered wedges (1) TurboSound iQ15B powered sub

Input/Output Racks:

(2) Rio3224-D Stage boxes

(2) Ro8-D output units

(1) Rio1608 Stage box

(60) Channels of copper Input to FOH

(1) Ri8-D input unit

(20) Channels of copper Output from FOH

Wireless Microphones:

(10) Shure Axient AD4D wireless receivers (6) lavalier microphones and (10) Beta 58/87 handheld microphones

(8) Shure UHF-R wireless receivers (8) lavalier microphones and (8) Beta 58/87 handheld microphones

Lobby Paging/Monitor Systems:

The system allows voice paging in the lobby areas, provides background music or serves as a lobby PA.

1.14 Backstage Paging/Monitor Systems:

The system allows for isolated voice paging throughout the backstage support areas. In addition, the system can receive the program originating onstage and distribute this to the backstage area as well. Each room and the hallways have independent volume controls.

Misc. Equipment:

A full range of microphones, stands, snakes, patch cords, direct boxes and stage power drops are available.

1.15 Production Intercom System

Clear-Com 4-channel master station system with hard-wired locations throughout the theater. Equipment includes belt-packs, headsets.

Clear-Com FreeSpeak II Digital Wireless Dual-Channel Intercom system in 2.4 GHz. (4 packs)

1.16 Assisted Hearing System

One Listen System LT-800 RF transmitter and several RF receivers with ear buds and induction loops are available upon patron request. (72 MHz)

*** A mono show feed from visiting acts is required to stay compliant with SC ADA laws.* This feed can be taken at FOH or Down Stage left.**

1.17 Lighting System & Fixtures

Operator's Console:

Grand MA 3 Light Console (running MA2 software) w/ six universes. (GrandMA on PC as backup)

Dimmers:

ETC CEM3 Sensor Dimmer Racks (92 ThruPower) (655 D20 modules) (1st & 2nd Univ)

Master Preset Station:

Simple house and stage work lighting control station for non-console control.

Stage Lighting Instruments:

(36) ETC ColorSource Fresnel V LED fixtures. (2nd, 4th & 5th Electrics) (3rd Univ)

(8) High End SolarPix 19 wash fixture (3rd Electrics) (5th Univ)

(8) Martin MAC Allure Profile spots fixtures (1st & 3rd Electric) (4th & 5th Univ)

(8) Martin MAC Aura wash fixtures (1st Electric) (4th Univ)

(20) ETC ColorSource SPOT V LED FIXTURE (1-5 Electric) (3rd, 4th & 5th Univ)

(6) Chauvet Rouge R3 Spot fixtures (5th Univ)

(4) Chauvet Strike 4 LED audience blinders (4th Univ)

(8) Martin MAC 101 wash fixtures (3rd Cove FOH) (4th Univ)

(20) ETC ColorSource Spot V LED fixture, 10 degree (3rd Cove FOH) (7th Univ)

(35) ETC ColorSource Spot V LED fixture, 19 degree (3rd Cove FOH) (7th Univ)

(8) Chauvet Ovation B-2805FC (RGBAL) Cyc-Lights (Upper 6th Electric) (5th Univ)

(8) Chauvet Ovation B-2805FC (RGBAL) foot or side lights. (Lower 6th Electric) (5th Univ)

(1) Chauvet LED (RGB) Zoom Leko

- (44) ETC S4 19° Ellipsoidal Spotlight, 19 degree, 750W lamp
- (20) ETC S4 26° Ellipsoidal Spotlight, 26 degree, 750W lamp
- (12) ETC S4 36° Ellipsoidal Spotlight, 36 degree, 750W lamp
- (6) ETC 25/50° Ellipsoidal Zoom Spotlight, 25-50 degree, 750W lamp
- (25) ETC Source 4 PARs - 575W lamp

(4) Lycian 1290 XLT 2000w follow spots

- (1) Antari HZ-1000 Haze Machine
- (1) Antari HZ-500 Haze machine & Fan

Equipment as available: top hats, donuts, gobo holders, drop-in iris etc.

1.18 Video System & Equipment

Projectors:

- (1) Panasonic PT-RW930B 10,000 Lumen Laser projector (with Batten Fly rig)
- (2) Panasonic PT-MW780 7,000 Lumen Laser projector (Gnd support only)

Screens:

- (2) Dalite 9 x 16 foot front & rear projection screens
- (1) Dalite 14 x 25 foot front & rear projection screens
- (2) Desk top 5 x 6 foot pull up screens
- (1) 5 x 6 quick tripod screen

Switcher:

- (1) Roland V-60HD HD Video Switcher
- (1) Kramer VP-771 Presentation Switcher/Scaler

Players:

- (2) Presentation Laptop
- (2) DVD players

1.19 Electrical

<u>Quantity</u>	<u>Type</u>	<u>Phase</u>	<u>Location</u>
(3)	400-amp	3-phase	Downstage right, 50' from downstage center
(1)	200-amp	3-phase	Downstage right
(1)	400 amp	3-phase	Downstage left 50' from downstage center (Audio)
(1)	200-amp	3-phase	Downstage left (Audio) (Isolated power)
(1)	250-amp	3-phase	Bus Power, (8) 50 amp outlets

All service voltage is 120/208. Show power disconnects are equipped with Camlock connectors with reverse neutral and ground.

1.20 Rigging

Grid:

Structural steel at 73' 6" above stage floor

Channel grid at 67' above stage floor

(Live Load Cap = 75 PLF Unif. Individual Gridwells (320 PLF)

Total grid measurements: 106' x 42'

Downstage of proscenium:

Open ceiling with multiple beams at 40' 9" above stage floor.

Fly System:

(67) Single purchase counter-weight batten system

(1) Dual batten stage electric set (6th Elec)

(2) Black Velour Tab Sets - Stage Left and Right

(2) Dual batten powered light ladder sets – Stage Left and Right

(14) Stage lighting drop boxes. – Stage Left and Right

Batten length (typical) is 70', 1 ½" schedule 40 pipe with 2,300# DISTRIBUTED weight limit.

Flyrail is located and controlled stage right at stage level.

Stage Curtains:

DRAPERY	MATERIAL	COLOR	LGT.	HGT.	PANELS	FULLNESS
Fire Curtain	Fiberglass	Natural	63'	27'	1	None
Valence	Velour	Red	70'	12'	1	50%
Act Curtain	Velour	Red	37'	26'	2	100%
Full Black	Velour	Black	35'	26'	4	25%
Legs	Velour	Black	12'	26'	12	None
Borders	Velour	Black	35'	12'	16	None
Mid Stage Traveler	Velour	Black	37'	26'	2	50%
Up Stage Traveler	Velour	Black	43'	26'	2	50%
Tabs	Velour	Black	12'	26'	6	None
Legs	Gloss Satin	Snow	15'	26'	8	50%
Swag	Gloss Satin	Snow	25'	6'	6	100%
Scallops	Gloss Satin	Snow	5'	7'	9	100%
Cyclorama	Canvas	White	70'	30'	1	None
Scrim	Scrim	Lt. Blue	70'	30'	1	None
Scrim	Scrim	Black	70'	30'	1	None
Orch. Pit Curtain	Velour	Black	20'	7'	3	None

1.21 Stage Risers

4' x 8' sections, 12" high (6 total)

4' x 8' sections, adjustable from 16" to 24" high

4' x 8' sections, adjustable from 24" to 32" high

4 tier choral riser, 96-120 capacity

1.22 Equipment/Services

Piano: Yamaha U-1 (Upright)

Piano Tuning: Available on request

Music Chairs: (65) Wenger Musician chairs

Music Stands: (65) Manhattan Black steel (65) Encore Dual level LED music stands lights

Conductors Stand: (1) Dual level Wenger Podium with music stand

Pipe & Drape: Black 8' and 3' banjo cloth is available

Tables: 6' & 8' rectangular and 66" & 72" rounds

Chairs: Folding and hard back

1.23 Manlift

One Genie IWP-30 Aerial Work Platform. With a 350 lbs. Lift capacity. Base weight of unit is 1530lbs with no rider. Working height is 35ft 6in.

1.24 Forklifts

Two Yale CNG forklifts with 5,000 lb. basic load capacity and 14' lift are available at the Facilities. **Due to size and weight Forklifts may not be used on the stage or loading dock.** One set of five-foot fork extensions is available.

1.25 Stacking motors

1000 lbs. motor is hung in the loading dock at 20' and a 500 lbs. motor is mounted upstage left for the unstacking of road cases and truss.

1.26 Parking

Service yard has space and shore power for approximately four buses and/or trucks. Service area is secure and lighted. Adjacent parking lot provides ample additional parking. (See overhead view on page 20.)

1.27 Truck Staging

Based on a case-by-case solution.

1.28 Internet

Wireless and hardwire internet is available in backstage, on stage, FOH and lobby areas. See Facility User Guide.

2.0 RULES & REGULATION

- 1) Any lag bolts that need to be bored into the stage must be correctly **pre-drilled** by the show's stage manager or head carpenter. Any damage or broken bolts that are not normal wear and tear **MUST** be removed or repairs will be charged back to the show.
- 2) The facility is owned by the City of North Charleston as such is a SMOKE FREE facility.
- 3) We have an Active Fabric Fire Safety Curtain in accordance with NFPA 80 Ch 20.
- 4) A mono show feed from visiting acts is required to stay compliant with SC ADA laws.
- 5) The theatre normally opens thirty (30) minutes prior to the scheduled performance. All set-up and sound checks must be complete by this time.
- 6) The Licensee shall not allow nails, tacks, stage screws or similar articles to be driven or placed in any part of the building without prior approval of the House Event Manager.
- 7) All scenery and paraphernalia shall be fireproofed by the Licensee to satisfy legal standards and the highest standards of accepted contemporary practice.
- 8) All smoke effects, flame effects, cold sparks, pyrotechnics and lasers must be pre-approved. See Facility User Guide for details.
- 9) Remaining programs, inserts or other items left behind after the final performance will be discarded after 24 hours of that performance, unless written arrangements have been made.
- 10) The Licensee will submit a "late seating" policy to the House Manager at minimum of two (2) hours prior to the event.
- 11) To provide a safe working environment, all visiting crew members are encouraged to wear hard hats during the advance, load-in and load-in calls until the riggers are finished installing all points and equipment is at trim height.
- 12) Aerial Work Platforms must be operated in accordance with manufactures specifications. No lift will be moved while it is in the raised position.
- 13) No fork lifts are allowed in the loading dock or stage area.
- 14) The Loading dock is equipped with a **1000lbs** chain motor mounted in the ceiling for stacking and unstacking of equipment.
- 15) The Up Stage Left corner is equipped with a **500lbs** chain motor mounted under the Jump for stacking and unstacking equipment.

3.0 LINE SET SCHEDULE (TYPICAL) & (BROADWAY)

Typical House Hang

Line Set	Discription	Location
	Proscenium	0' - 0"
	<i>Fire Safety Curtin</i>	0'0" to 0'6"
2	Red Valance	1' - 5"
3	Red Act Curtin	1' - 11"
4		2' - 2"
5		2' - 11"
6		3' - 5"
7	1st Electric	3' - 11"
8		5' - 5"
9		5' - 11"
	Grid steel	
10		6' - 11"
11		7' - 5"
12		7' - 11"
13	Border	8' - 5"
14	Legs SR	8' - 11"
15	Legs SL	9' - 5"
16		9' - 11"
17		10' - 0"
18	2nd Electric	11' - 5"
19		11' - 11"
	Grid steel	
20		12' - 11"
21		13' - 5"
22		13' - 11"
23	Border	14' - 5"
24	Legs	14' - 11"
25		15' - 5"
26		15' - 11"
27A		16' - 5"
27B		16' - 11"
28		17' - 5"
29		17' - 11"
	Grid steel	
30	3rd Electric	18' - 11"
31		19' - 5"
32		19' - 11"
33		20' - 5"
34		20' - 11"
35	Border	21' - 5"

Line Set	Discription	Location
36	Mid Stage Traveler	21' - 11"
37		22' - 5"
38		22' - 11"
39		23' - 5"
	Grid steel	
40	4th Electric	24' - 11"
41		25' - 5"
42		25' - 11"
43		26' - 5"
44		26' - 11"
45		27' - 5"
46		27' - 11"
47	Boarder	28' - 5"
48	Legs	28' - 11"
49		29' - 5"
50		29' - 11"
	Grid steel	
51		30' - 11"
52	5th Electric	31' - 5"
53		31' - 11"
54		32' - 5"
55		32' - 11"
56		33' - 5"
57		33' - 11"
58	Boarder	34' - 5"
59		34' - 11"
60	Up Stage Traveler	35' - 5"
61	<u>SR Light Ladder</u>	<u>36' 6" Right of CL</u>
62	<u>SR Tab Set</u>	<u>38' 0" Right of CL</u>
63		36' - 11"
64	6th Electric	37' - 5"
	Grid steel	
65		38' - 5"
66		38' - 11"
67	White Cyc	39' - 5"
68	Full Black	39' - 11"
69	<u>SL Light Ladder</u>	<u>36' 6" Left of CL</u>
70	<u>SL Tab Set</u>	<u>38' 0" Left of CL</u>
	Upstage Column	41' 5"


BROADWAY Stripped

Line Set	Discription	Location
	Proscenium	0' - 0"
1	<i>Fire Safety Curtin</i>	0'0" to 0'6"
2	Red Valance	1' - 5"
3	Red Act Curtin	1' - 11"
4		2' - 2"
5		2' - 11"
6		3' - 5"
7		3' - 11"
8		5' - 5"
9		5' - 11"
	Grid steel	
10		6' - 11"
11		7' - 5"
12		7' - 11"
13		8' - 5"
14		8' - 11"
15		9' - 5"
16		9' - 11"
17		10' - 0"
18		11' - 5"
19		11' - 11"
	Grid steel	
20		12' - 11"
21		13' - 5"
22		13' - 11"
23		14' - 5"
24		14' - 11"
25		15' - 5"
26		15' - 11"
27A		16' - 5"
27B		16' - 11"
28		17' - 5"
29		17' - 11"
	Grid steel	
30		18' - 11"
31		19' - 5"
32		19' - 11"
33		20' - 5"
34		20' - 11"
35		21' - 5"


Line Set	Discription	Location
36	Traveler Track	21' - 11"
37		22' - 5"
38		22' - 11"
39		23' - 5"
	Grid steel	
40		24' - 11"
41		25' - 5"
42		25' - 11"
43		26' - 5"
44		26' - 11"
45		27' - 5"
46		27' - 11"
47		28' - 5"
48		28' - 11"
49		29' - 5"
50		29' - 11"
	Grid steel	
51		30' - 11"
52		31' - 5"
53		31' - 11"
54		32' - 5"
55		32' - 11"
56		33' - 5"
57		33' - 11"
58		34' - 5"
59		34' - 11"
60	Traveler Track	35' - 5"
61	<u>SR Light Ladder</u>	<u>36' 6" Rt of CL</u>
62	<u>SR Tab Set</u>	<u>38' 0" Rt of CL</u>
63		36' - 11"
64	Pwr Raceway	37' - 5"
	Grid steel	
65		38' - 5"
66		38' - 11"
67		39' - 5"
68		39' - 11"
69	<u>SL Light Ladder</u>	<u>36' 6" Lt of CL</u>
70	<u>SL Tab Set</u>	<u>38' 0" Lt of CL</u>
	Upstage Column	41' 5"


Note: Line Set Travel: 1-5, 8-10 = 54' High Trim is 64 Feet
 6-7, 11-70 = 60'

4.0 FLOOR PLANS

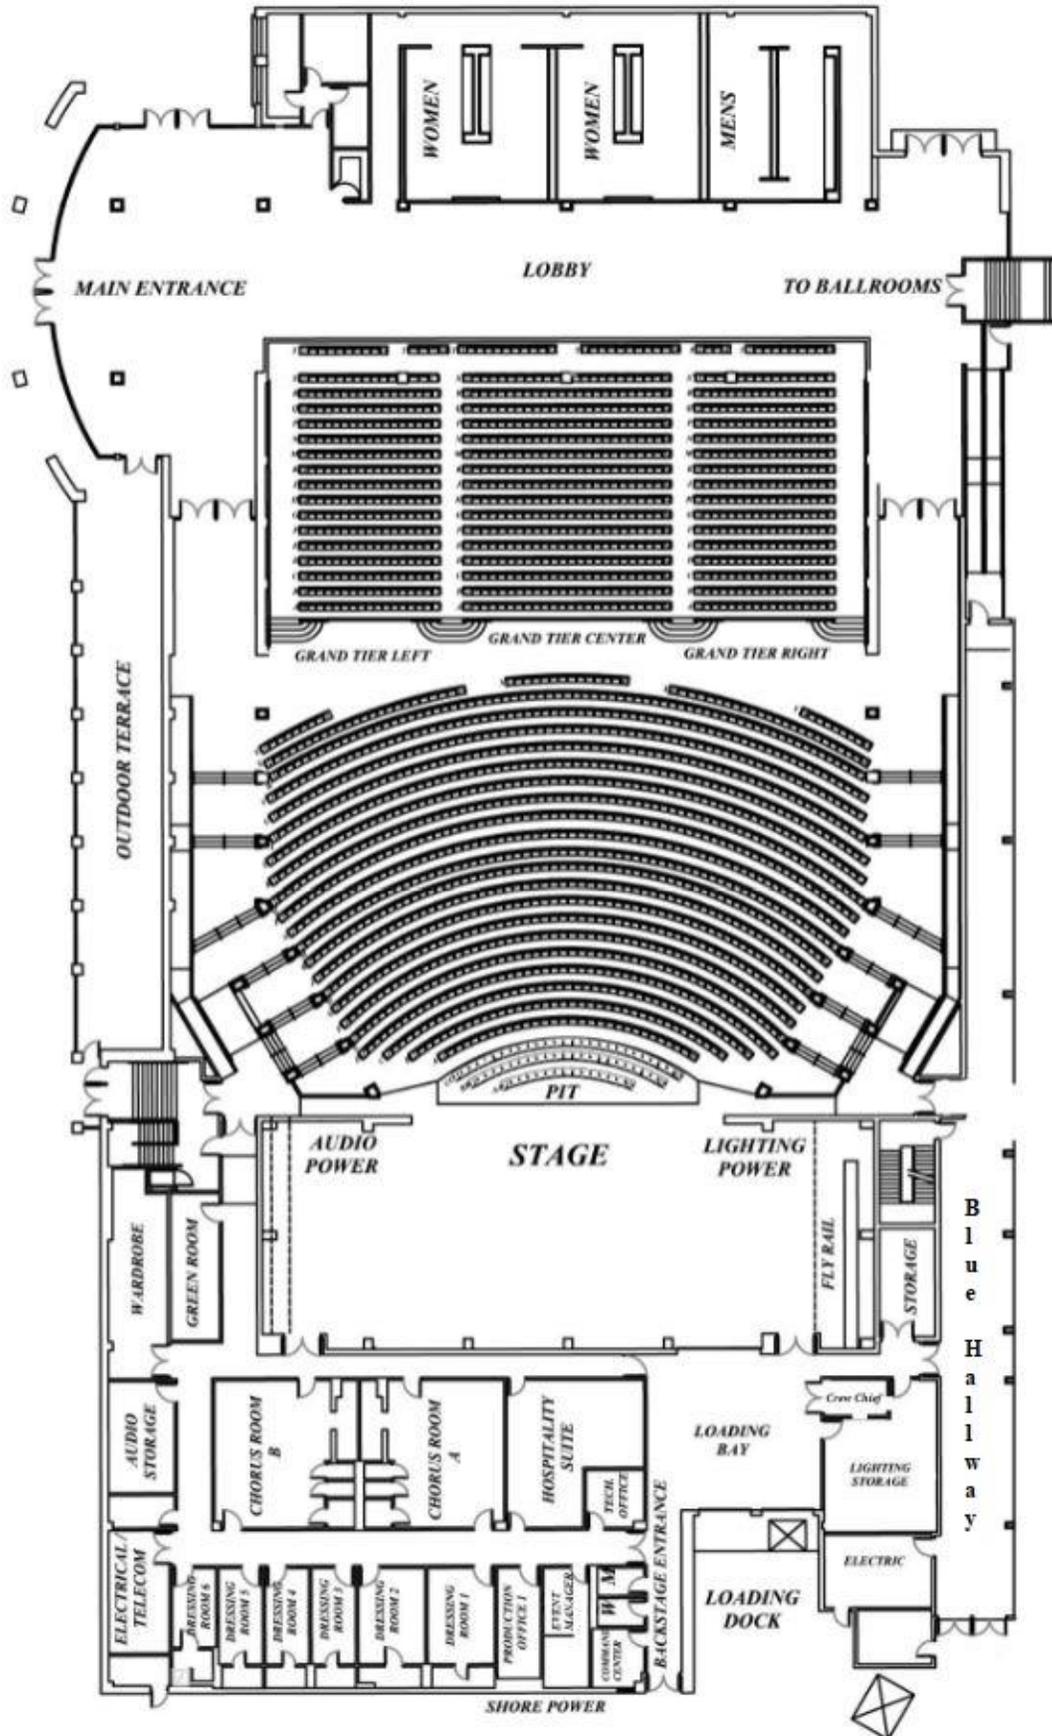

5.0 STAGE PLAN OVERVIEW

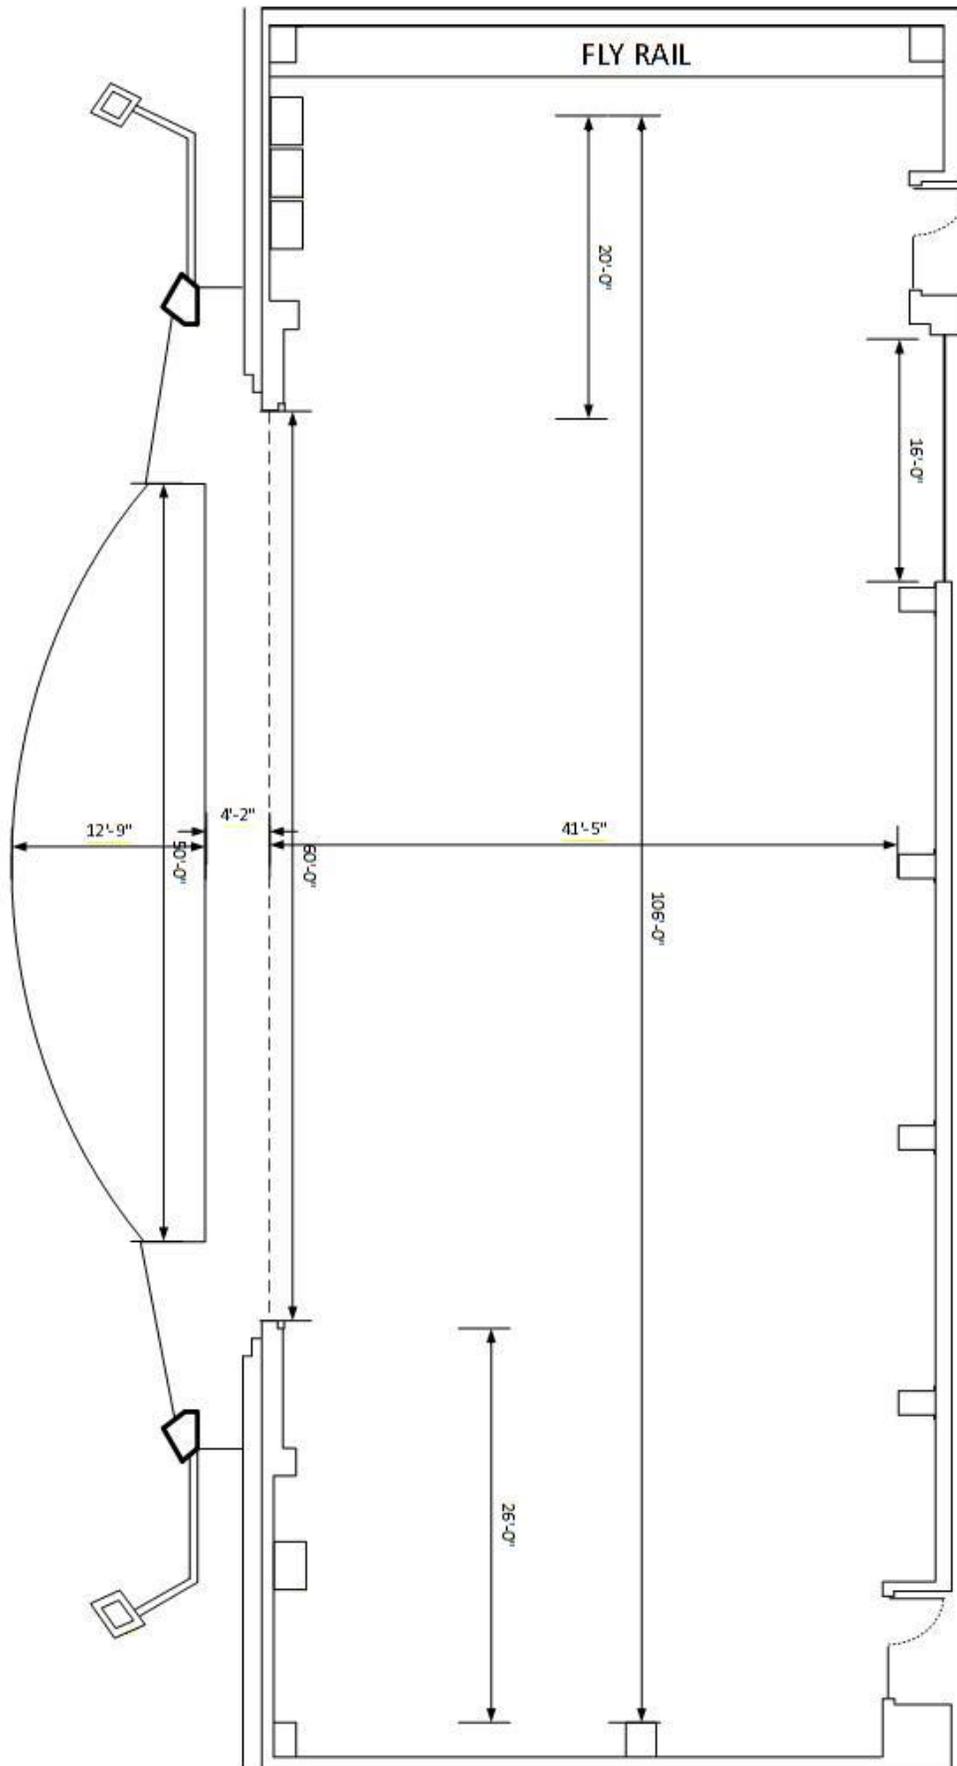

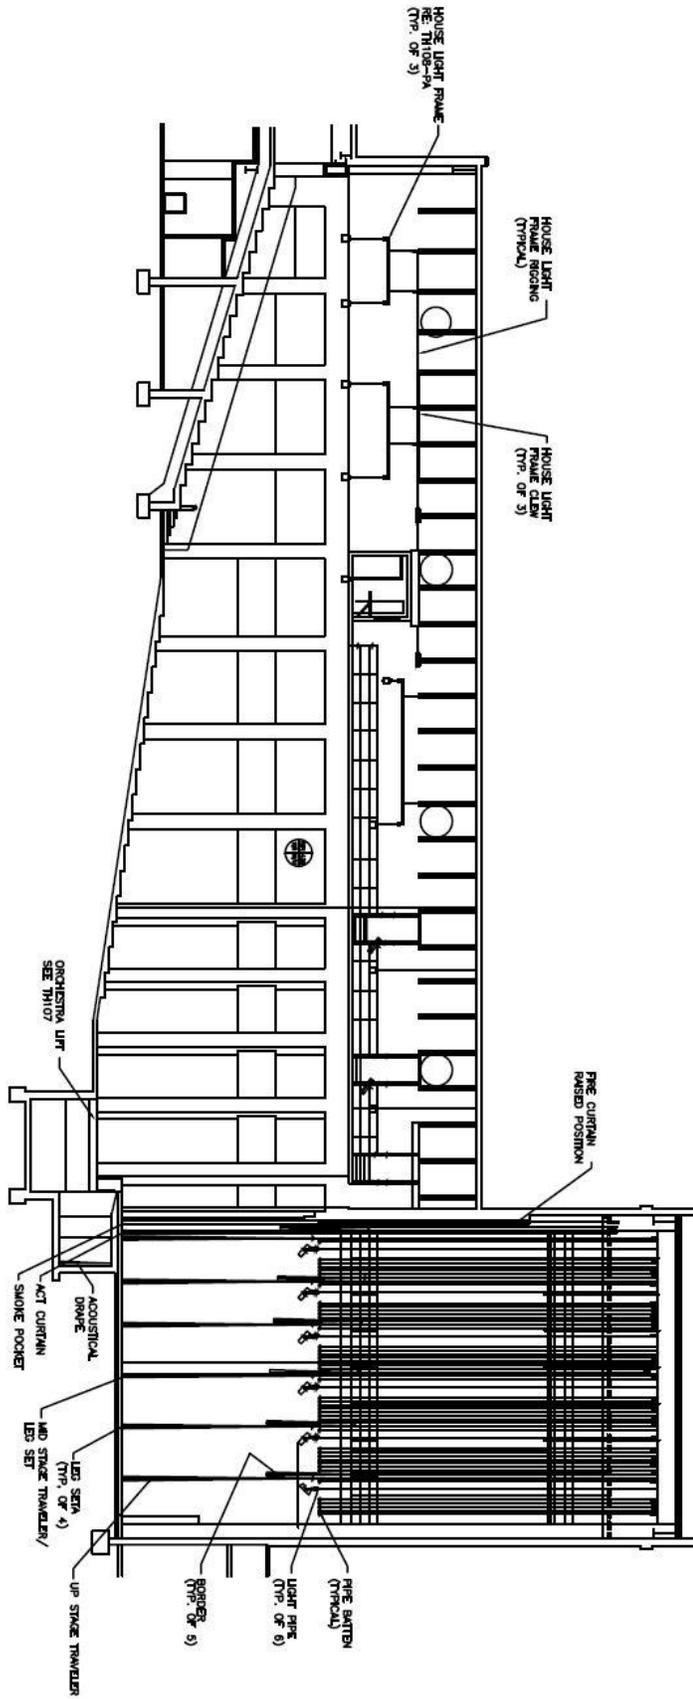

LONGITUDINAL SECTION — LOOKING STAGE RIGHT
 SCALE: 1/8" = 1'-0"

6.0 DRESSING ROOMS PICTURES

Dressing Room One



Dressing Room Two



Dressing Rooms Three through Six



Chorus Rooms A & B



Green Room



Wardrobe




Hospitality (Catering) Room




Looking at Stage from Loading Dock door



7.0 LIGHTING HANG (TYPICAL)

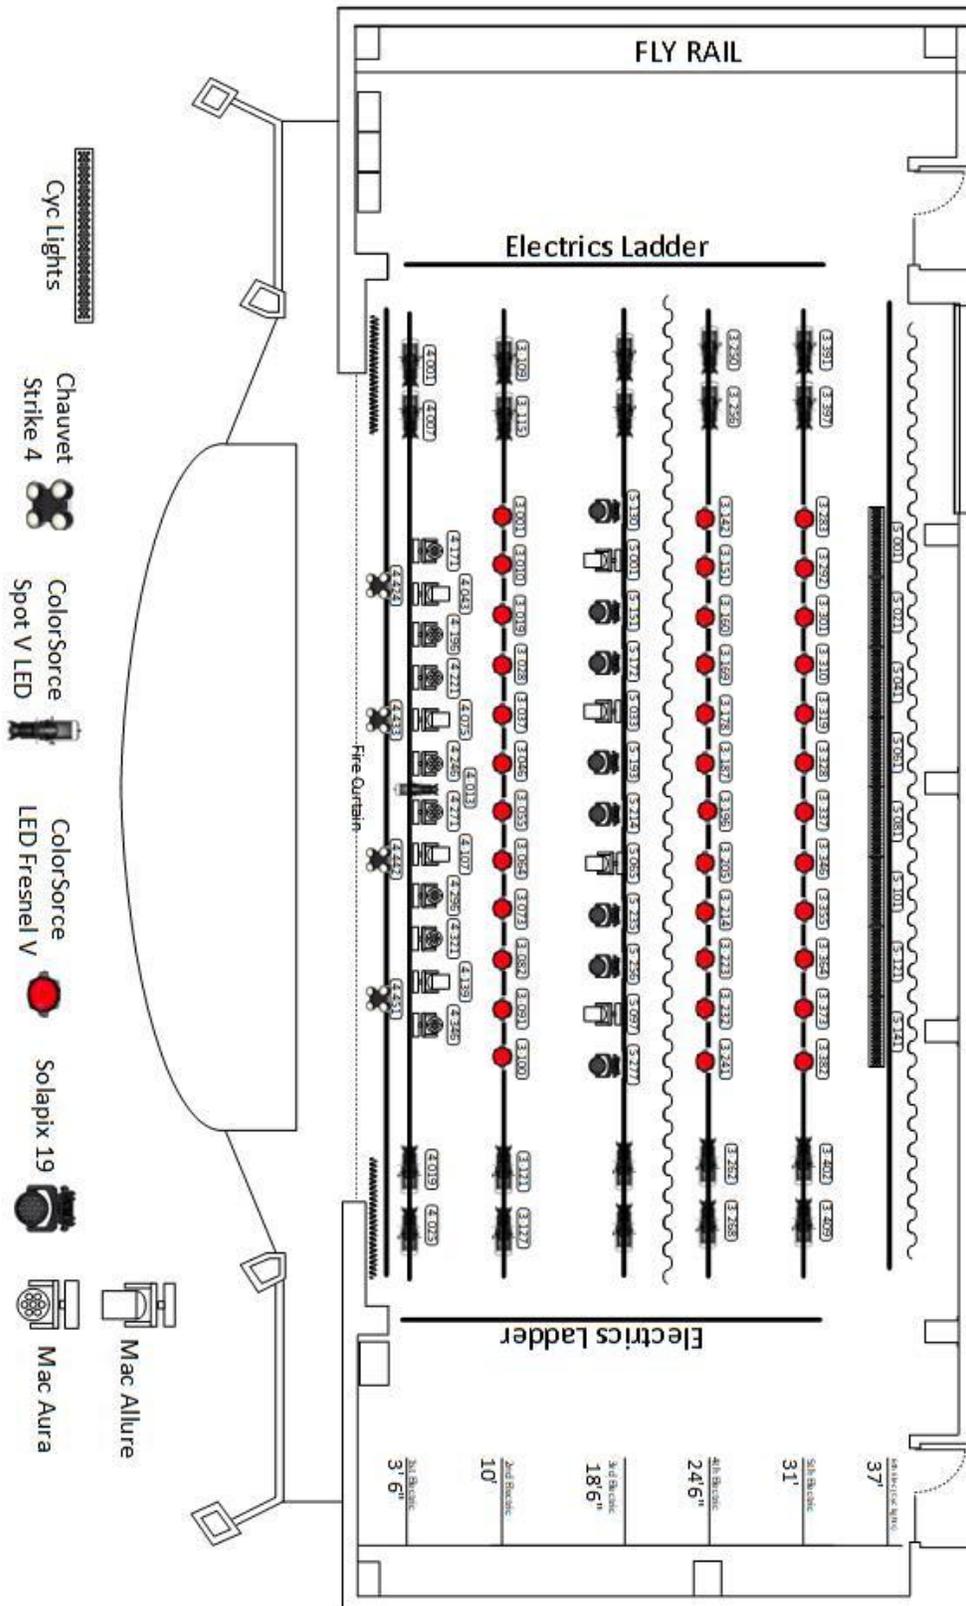

This is a typical setup for our facility. Depending on what event is there before will dictate the current configuration.

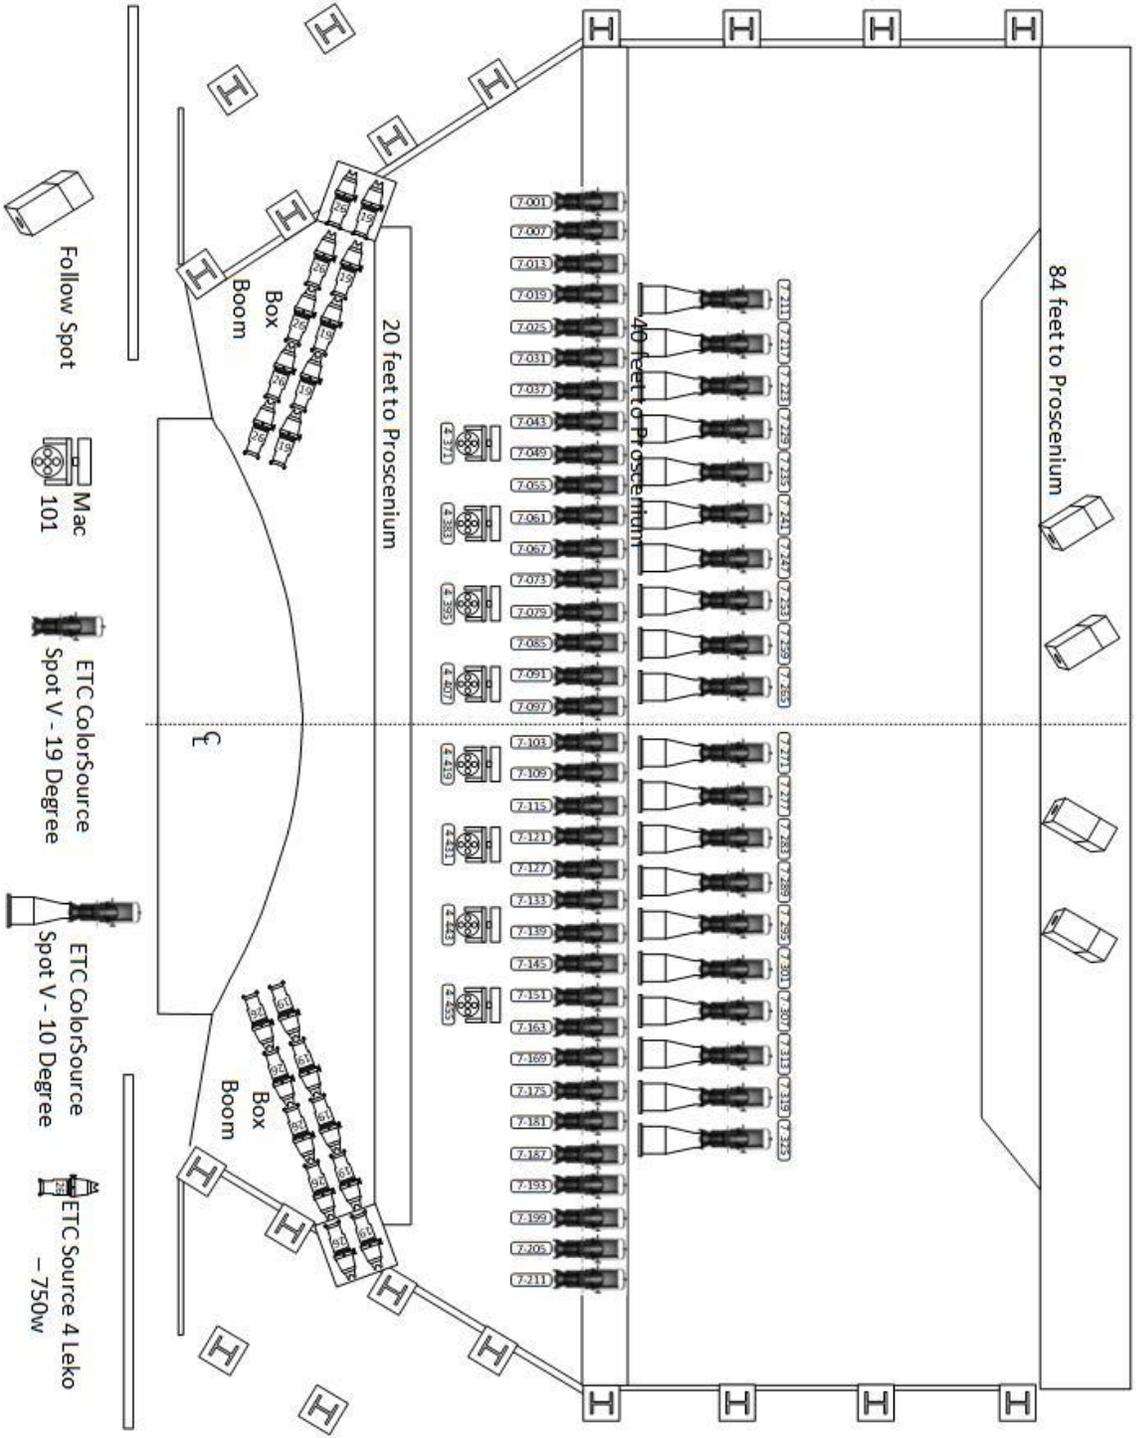

8.0 FACILITY PARKING GUIDE

North Charleston Coliseum/Convention Center/Performing Arts Center/Montague Terrace PARKING GUIDE

